

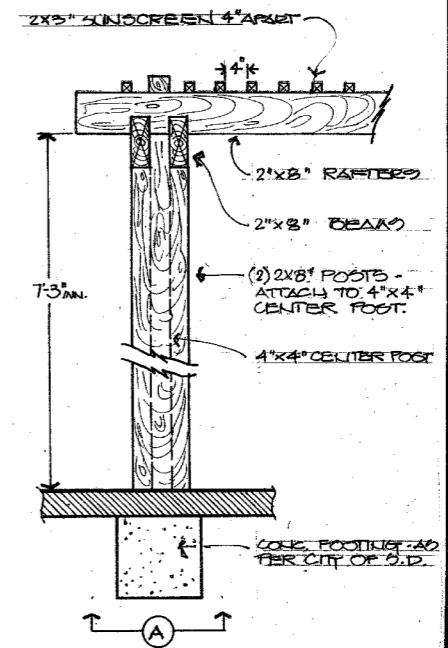


PATIO SUNSCREEN:
 14'-0" x 15'-0" DOUGLAS FIR #16 &
 PAINTED TO MATCH EXISTING
 RESIDENCE TRIM.
 ALL WOOD SUNSCREEN CON-
 STRUCTION TO MEET CITY OF
 SAN DIEGO CONSTRUCTION
 CODE

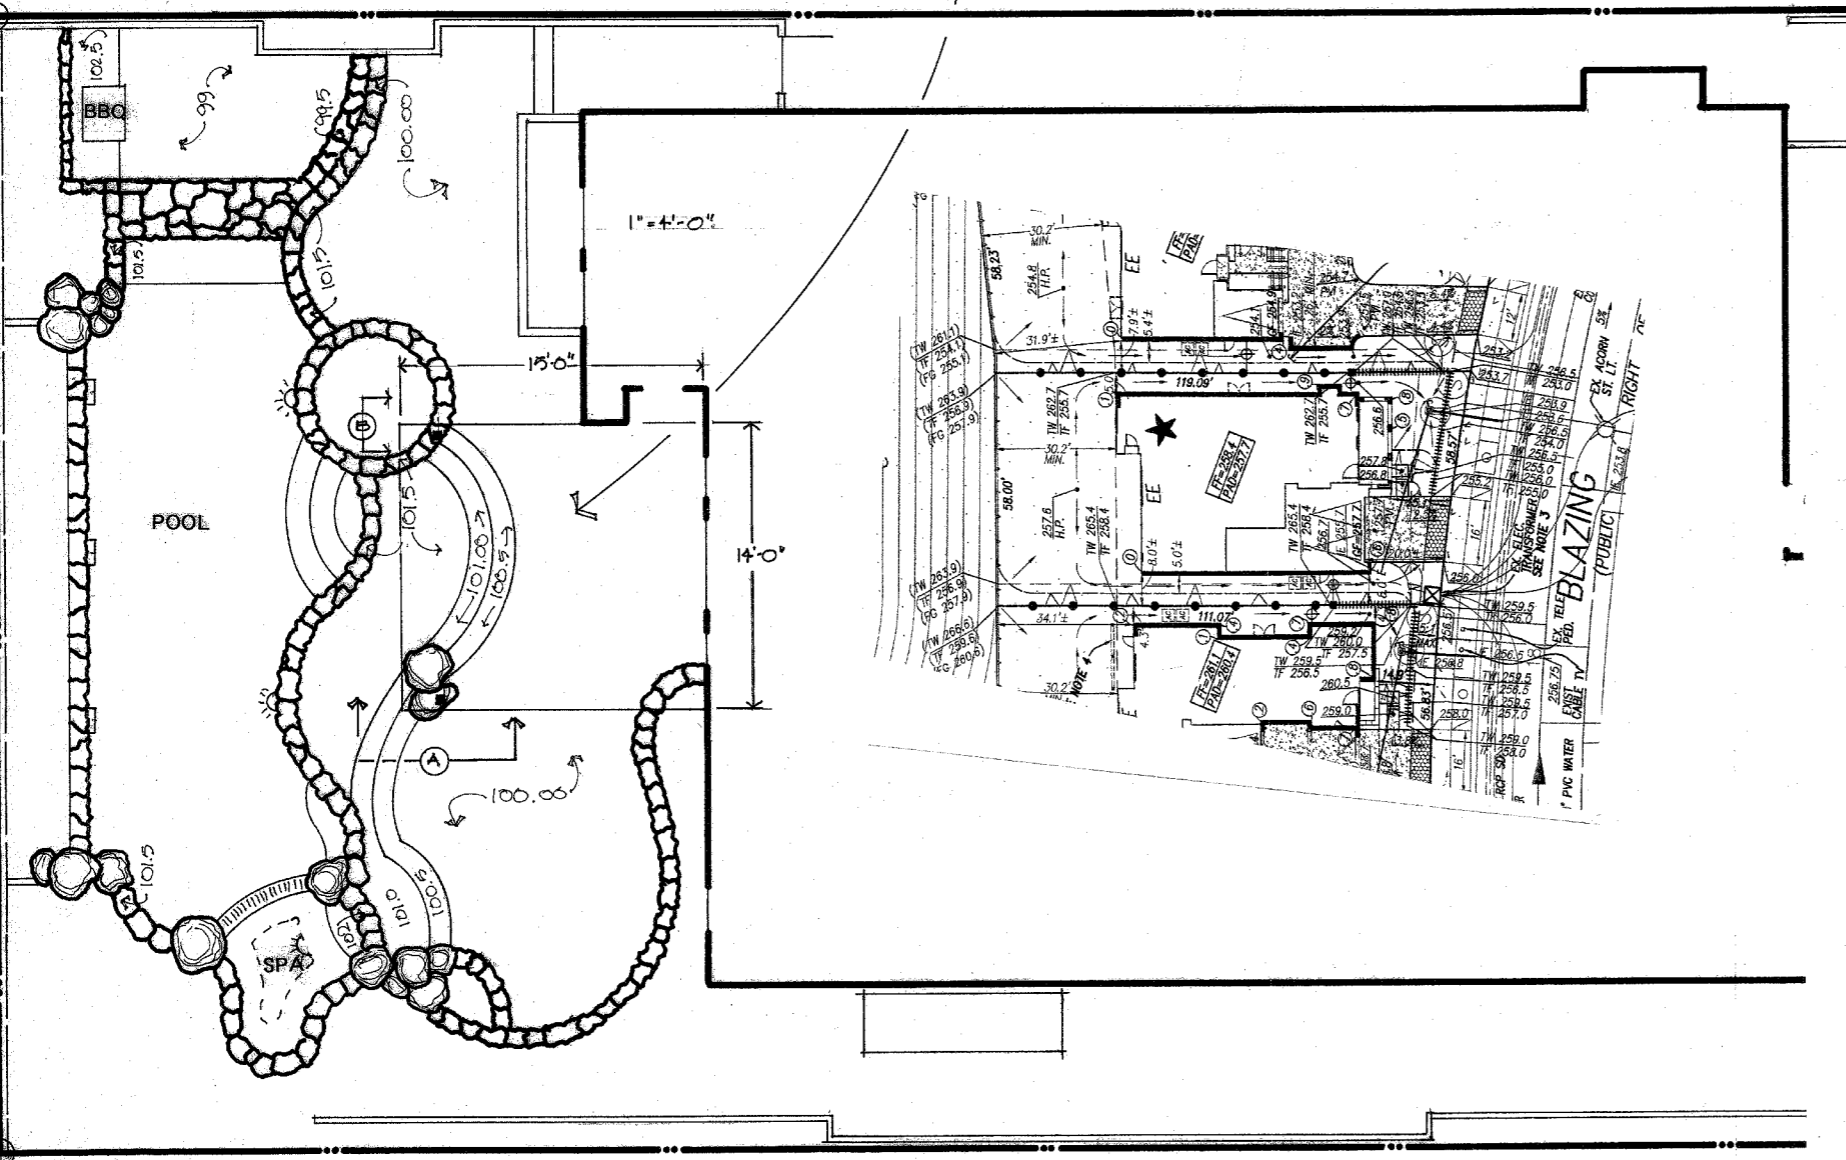

NO SCALE

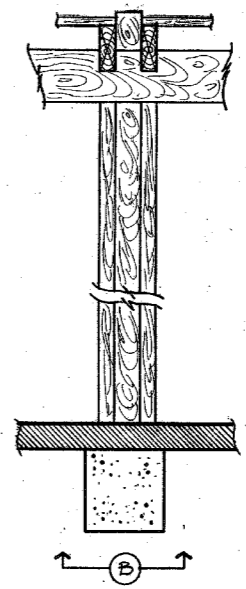

SUNSCREEN

date: _____

LANDSCAPES WEST

3525 Del Mar Heights Road #311
 San Diego, CA 92130
 (858) 278-0308 Mobile (619) 247-5567 Fax (858) 481-2474

scale: ~~AS NOTED~~

drawn by: *S. G. Lopez*

checked by: _____

Designed for:
ORTEGA RESIDENCE

revisions: _____
