


RESIDENCE

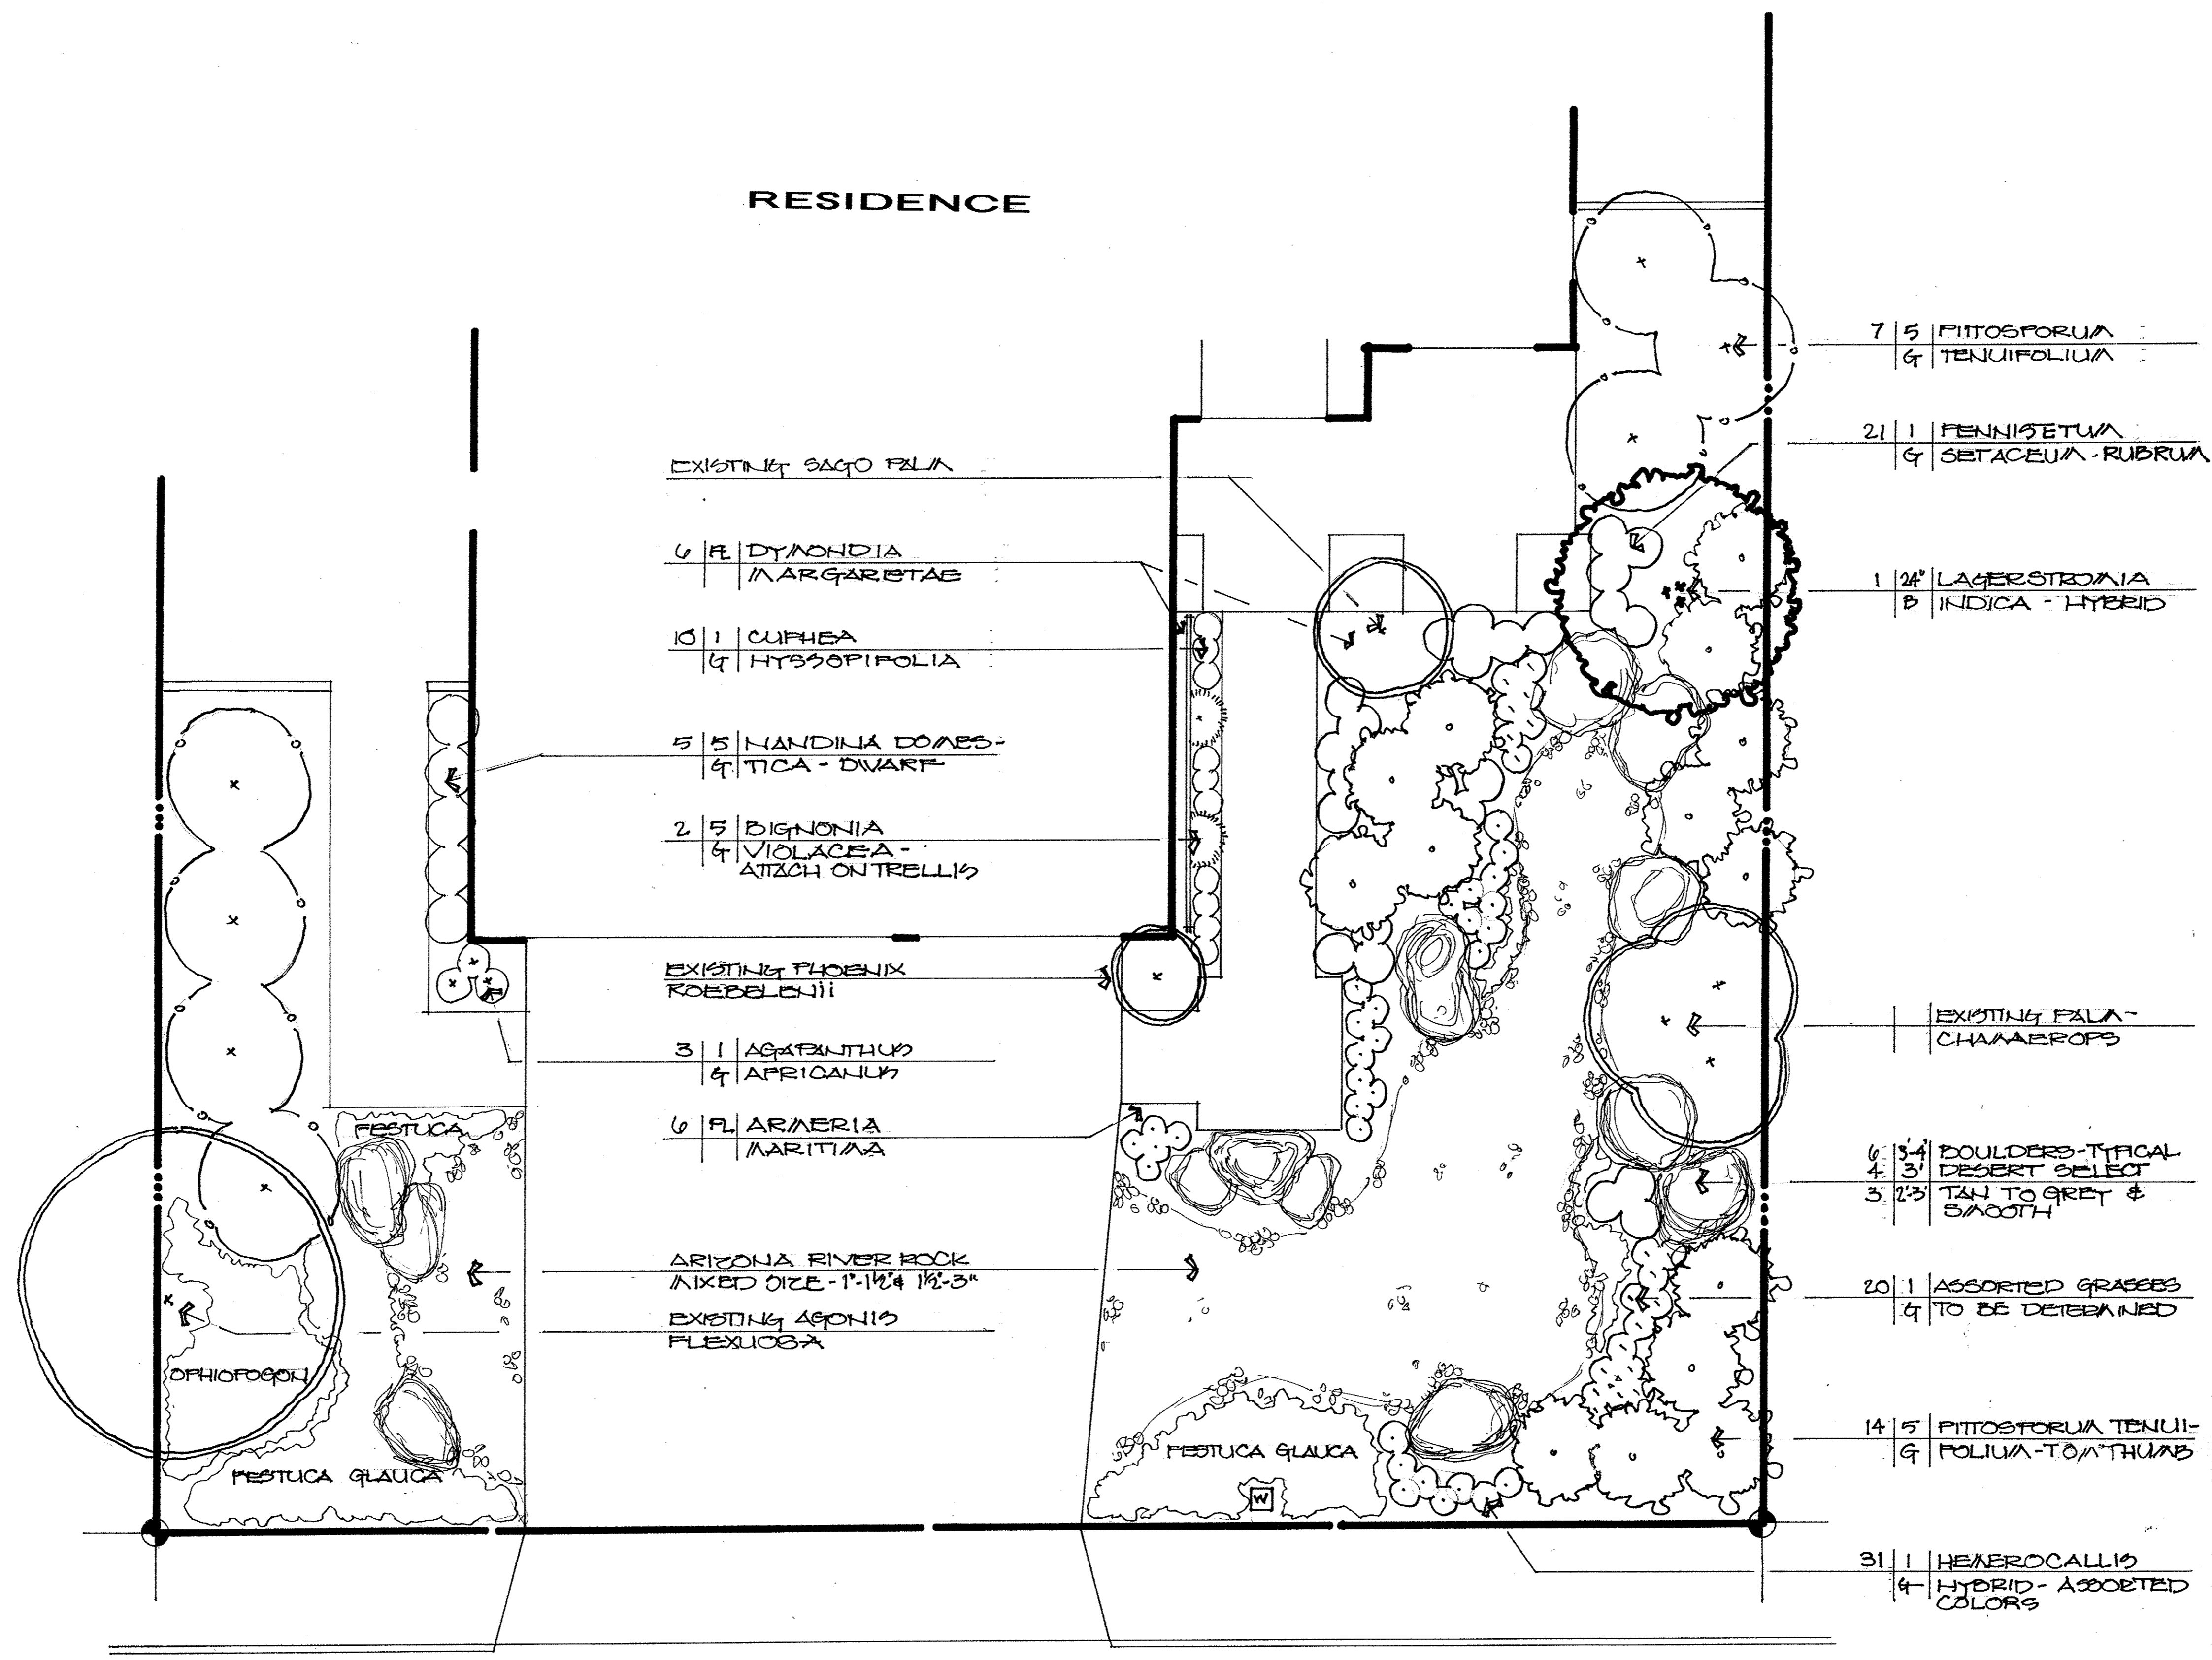

EXISTING SAGO PALM

6 PL DYNONIA MARGARETAE

10 1 CUPHEA
4 HYSSOPIFOLIA

5 5 NANDINA DOMESTICA - DWARF

2 5 BIGNONIA VIOLACEA - ATZCH ON TRELLEIS

EXISTING PHOENIX ROEBELII

3 1 AGAVEANTHUS
4 APRICANUS

6 PL ARMERIA MARITIMA

ARIZONA RIVER ROCK MIXED SIZE - 1'-1 1/2' & 1 1/2'-3"

EXISTING AGRONIS FLEXIOSA

7 5 PITTOSPORUM TENUIFOLIUM

21 1 FENNISETUM SETACEUM - RUBRUM

1 24" LAGERSTROMIA INDICA - HYBRID

EXISTING PALM - CHAMEROPS

6 3-4 BOULDERS - TYPICAL DESERT SELECT
4 3' TAN TO GREY & SMOOTH
3 2-3

20 1 ASSORTED GRASSES TO BE DETERMINED

14 5 PITTOSPORUM TENUI-FOLIUM - TOM THUMB

31 1 HEAEROCALLIS HYBRID - ASSORTED COLORS



LANDSCAPES WEST

3525 Del Mar Heights Road #311
San Diego, CA 92130
(858) 278-0308 Mobile (619) 247-5567

Lic. No. 389976
Fax (858) 481-2474

drawn by:

checked by:

Designed for:

CONRAD RESIDENCE
3424 CAMINO LARGO CARLSBAD, CA 92009

revisions:

page ___ of ___

job no. _____

date: 12/15/11

scale: 1" = 4'-0"